




D-07 UL90
(DANSN Standard)

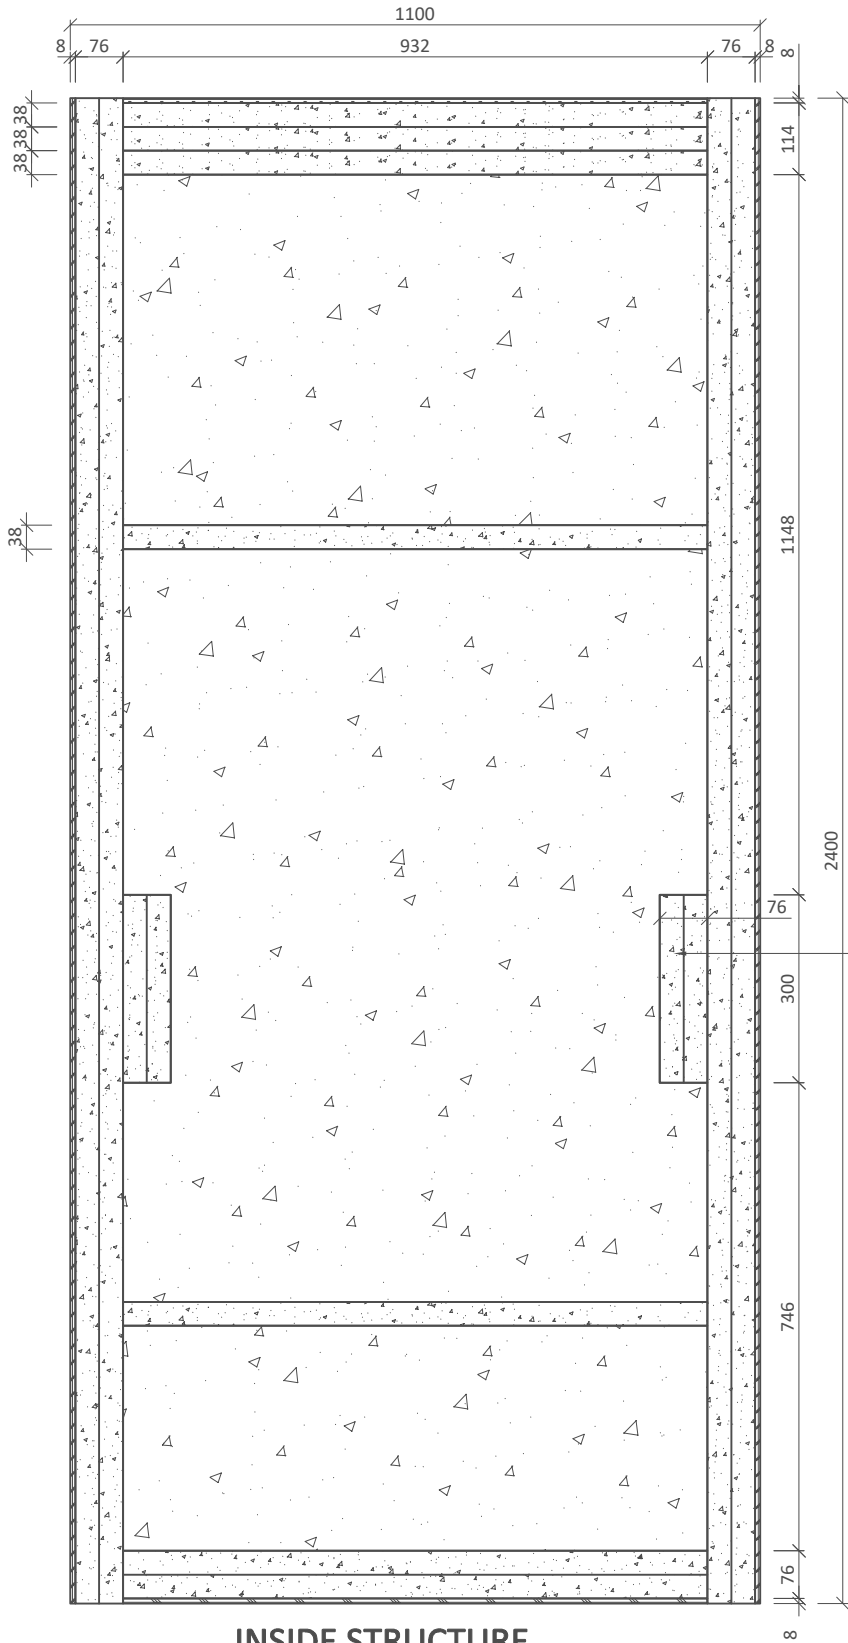


INSIDE STRUCTURE

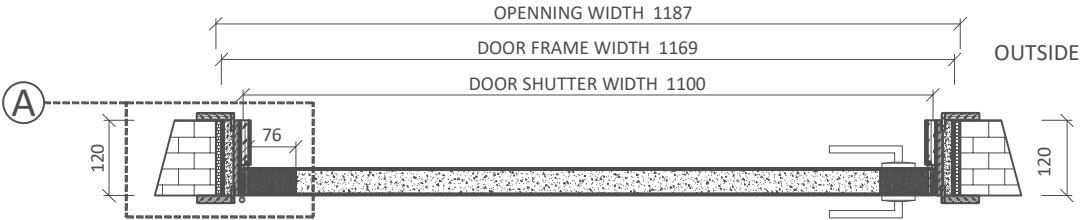

PLAN

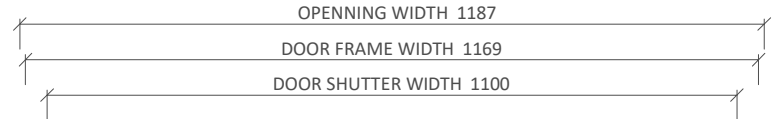

INSIDE ELEVATION

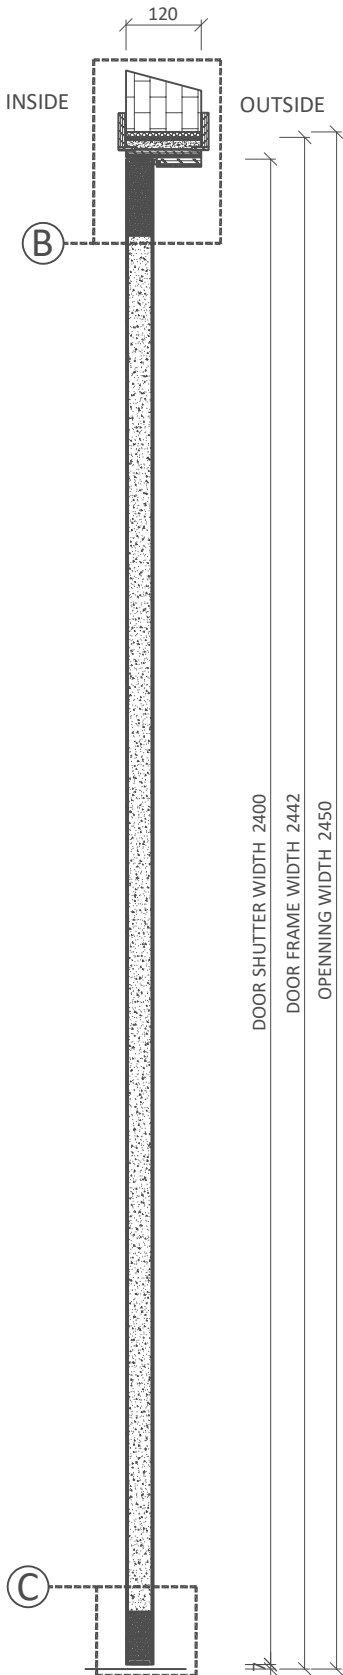

SIDE ELEVATION

SECTION STAMP:

NOTES:

1. ALL DIMENSIONS & LEVELS ARE IN MM
2. ALL DIMENSIONS ARE TO BE VERIFIED AT SITE(BY ERECTION CREW) AND ANY DISCREPANCY SHALL BE REPORTED TO TECHNICAL DEPT .BEFORE CASTING DATE.

LEGEND:

CLIENT/CONSULTANT STAMP:

NORTH ARROW:



REV	DESCRIPTION	DATE	DRAWN	CHKD

CLIENT:

MAIN CONTRACT:

ARCHITECT:

PROJECT:


CONTRACTOR:

DANSN
INTERIOR FIT-OUT SPECIALIST


CHECKED BY:			REVIEWED BY:		
STRUCT.ENG.	ARCHITECT	M.E.P	DESIGN M.	PROJ. CORD	

DRAWING TITLE:
D-07 UL 90MINS(DANSN Standard)


DRAWING NUMBER: 01/02				REV
DATE	SCALE	DRAWN	CHKD	APPRVD
2020/03/12	A4-1:20	Messi.liu		

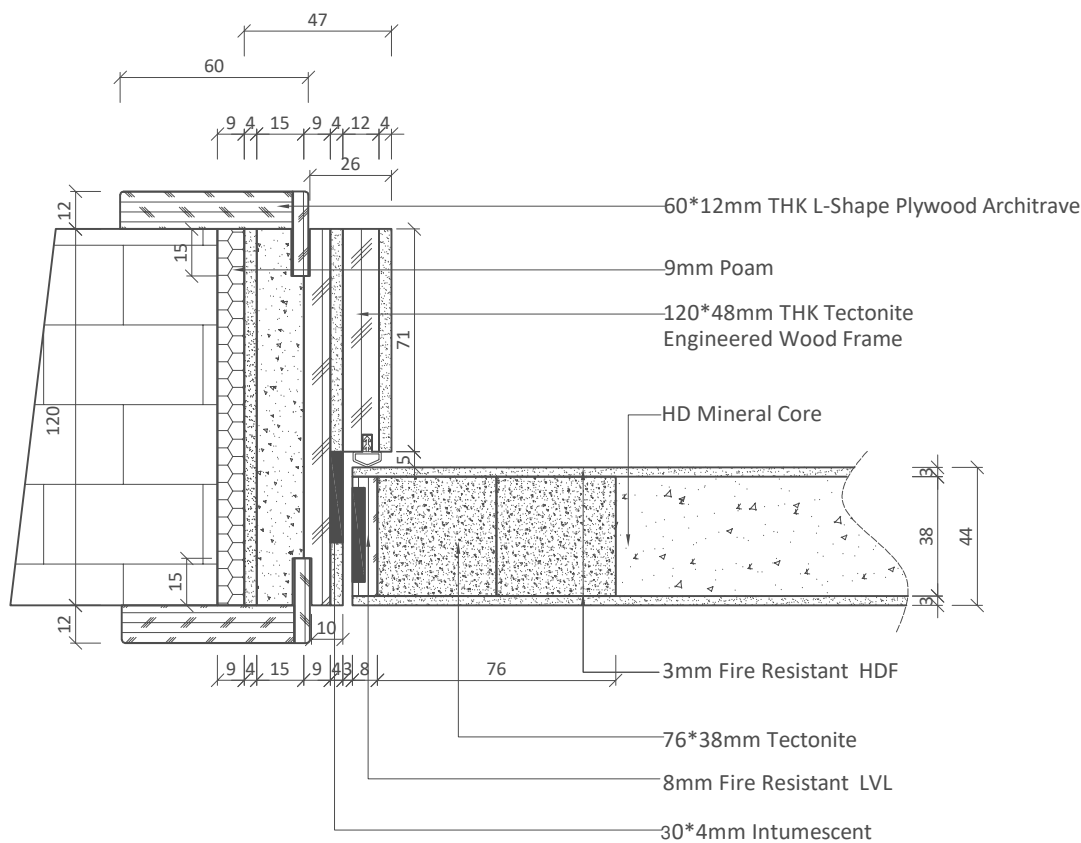

DETAIL A

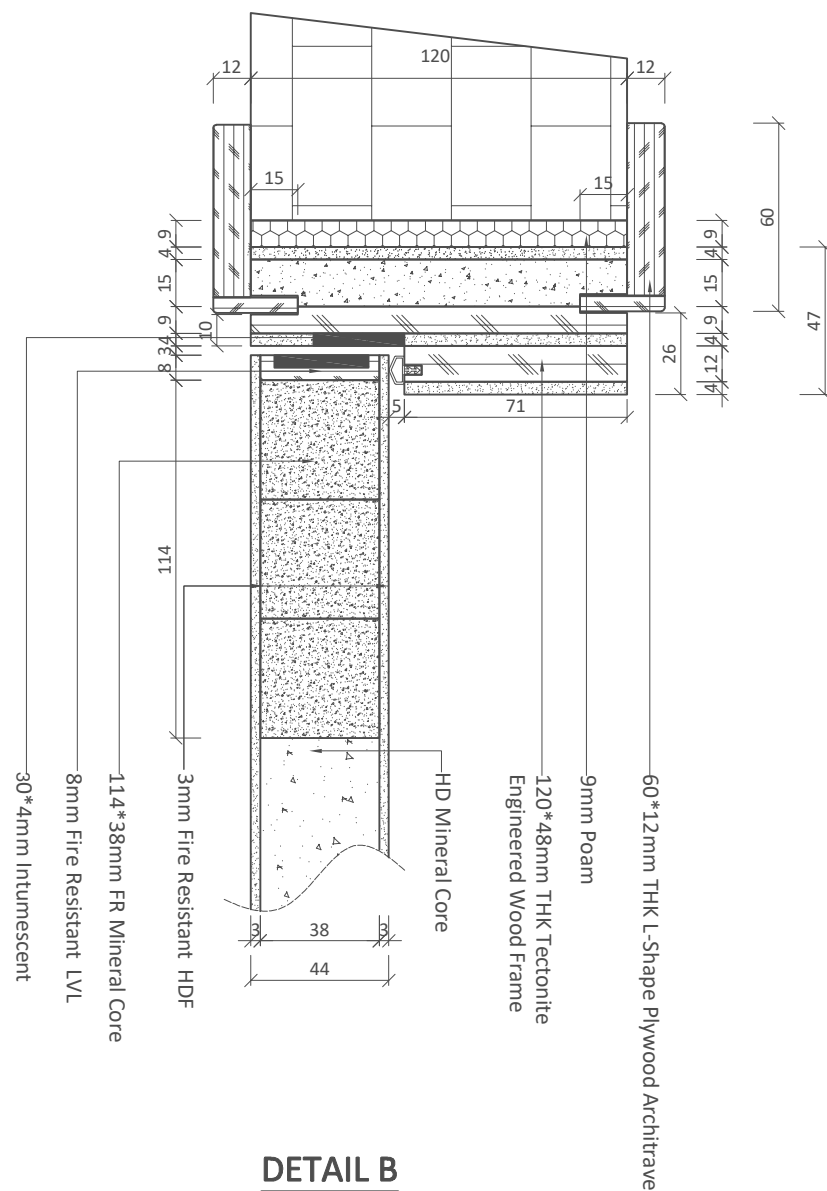

DETAIL B

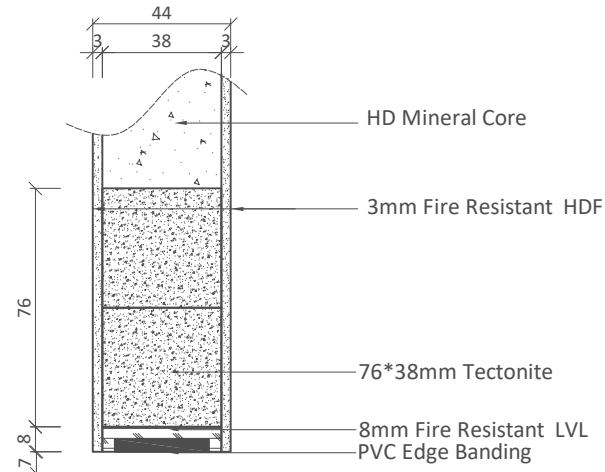

DETAIL C

SECTION STAMP:

NOTES:

1. ALL DIMENSIONS & LEVELS ARE IN MM
2. ALL DIMENSIONS ARE TO BE VERIFIED AT SITE(BY ERECTION CREW) AND ANY DISCREPANCY SHALL BE REPORTED TO TECHNICAL DEPT .BEFORE CASTING DATE.

LEGEND:

CLIENT/CONSULTANT STAMP:

NORTH ARROW:



CLIENT:

MAIN CONTRACT:

ARCHITECT:

PROJECT:

CONTRACTOR:


DANSN
INTERIOR FIT-OUT SPECIALIST

CHECKED BY:				REVIEWED BY:	
STRUCT.ENG.	ARCHITECT	M.E.P	DESIGN M.	PROJ. CORD	



DRAWING TITLE:
D-07 UL 90MINS(DANSN Standard)

DRAWING NUMBER: 02/02				REV
DATE	SCALE	DRAWN	CHKD	APPRVD
2020/03/12	A4-1:20	Messi.liu		


D-08 UL90
(Powder Coated Steel Frame)

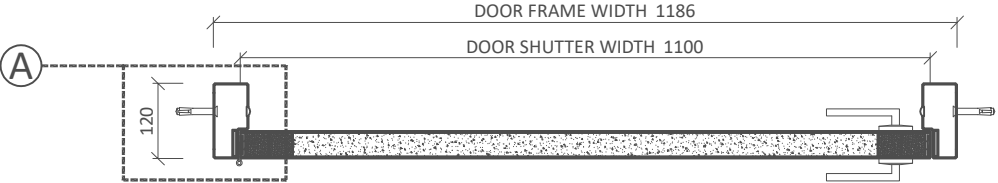


PLAN

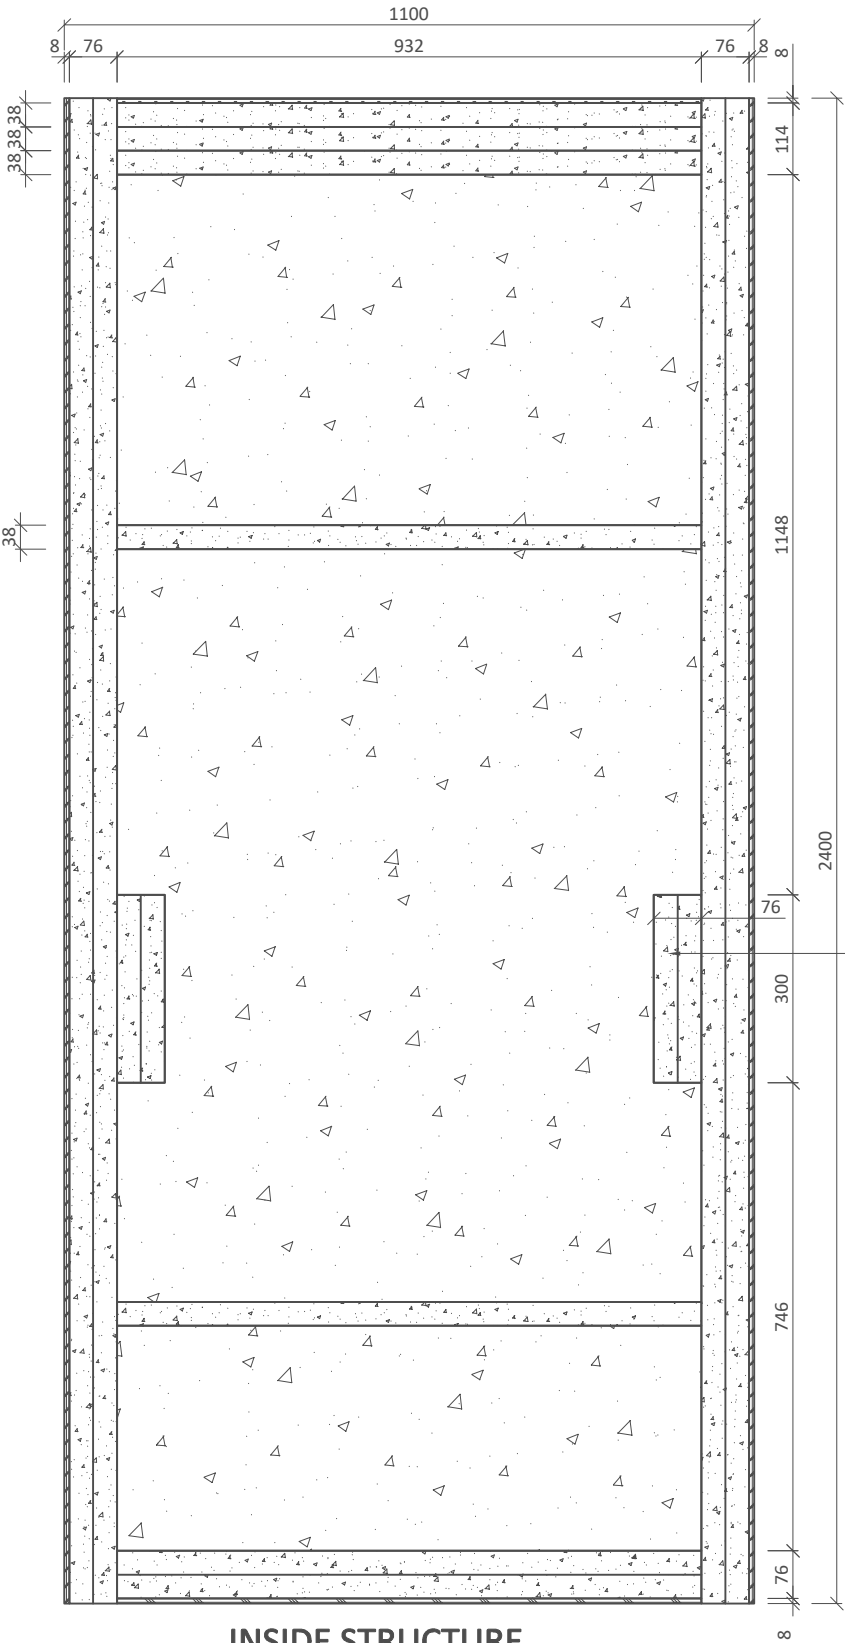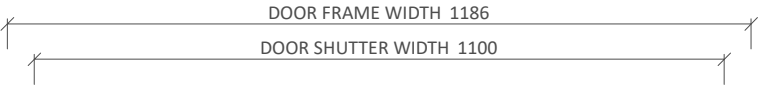

INSIDE STRUCTURE

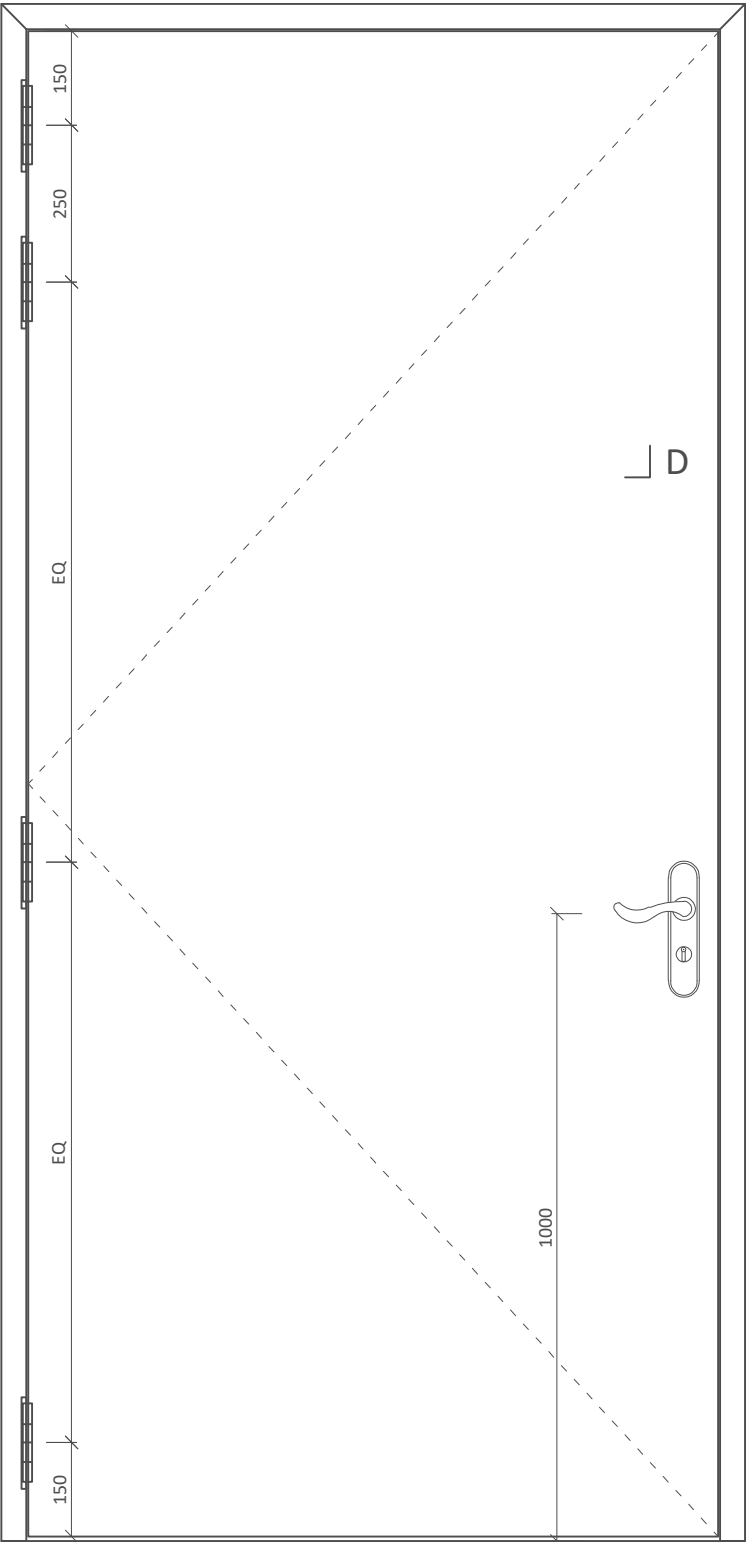

INSIDE ELEVATION

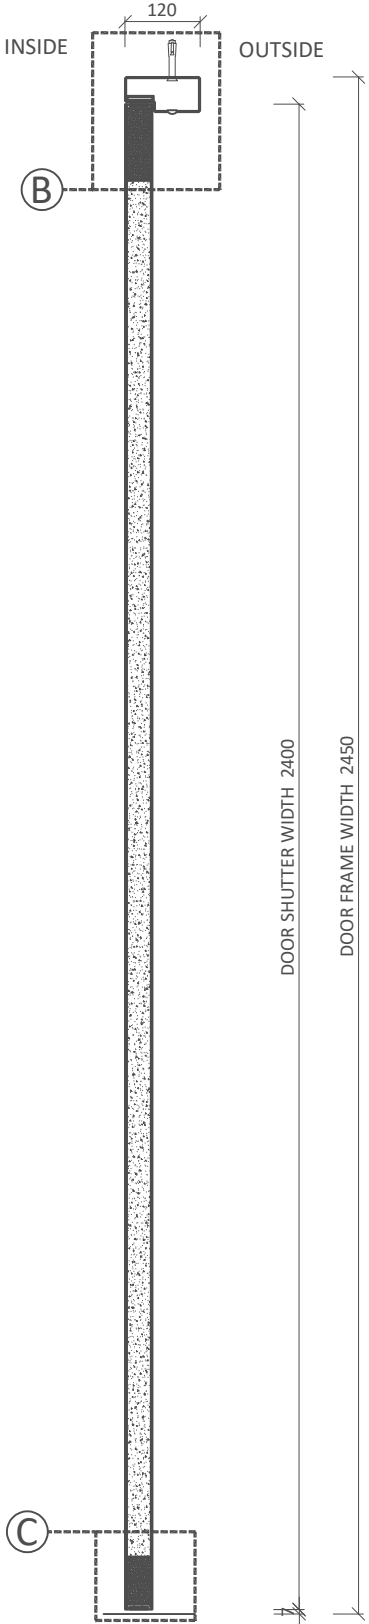

SIDE ELEVATION

SECTION STAMP:

NOTES:

1. ALL DIMENSIONS & LEVELS ARE IN MM
2. ALL DIMENSIONS ARE TO BE VERIFIED AT SITE(BY ERECTION CREW) AND ANY DISCREPANCY SHALL BE REPORTED TO TECHNICAL DEPT .BEFORE CASTING DATE.

LEGEND:

CLIENT/CONSULTANT STAMP:

NORTH ARROW:



REV	DESCRIPTION	DATE	DRAWN	CHKD

CLIENT:

MAIN CONTRACT:

ARCHITECT:

PROJECT:





CONTRACTOR:

DANSN
INTERIOR FIT-OUT SPECIALIST

CHECKED BY:			REVIEWED BY:		
STRUCT.ENG.	ARCHITECT	M.E.P	DESIGN M.	PROJ. CORD	

DRAWING TITLE:
D-08 UL 90MINS(Powder Coated Steel Frame)

DRAWING NUMBER: 01/02				REV
DATE	SCALE	DRAWN	CHKD	APPRVD
2020/03/12	A4-1:20	Messi.Iliu		

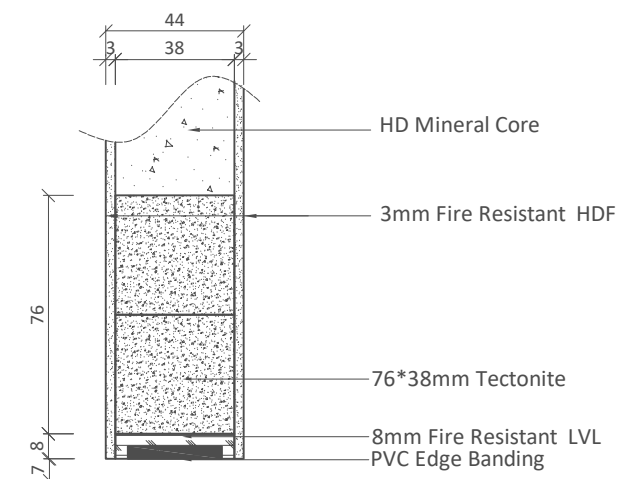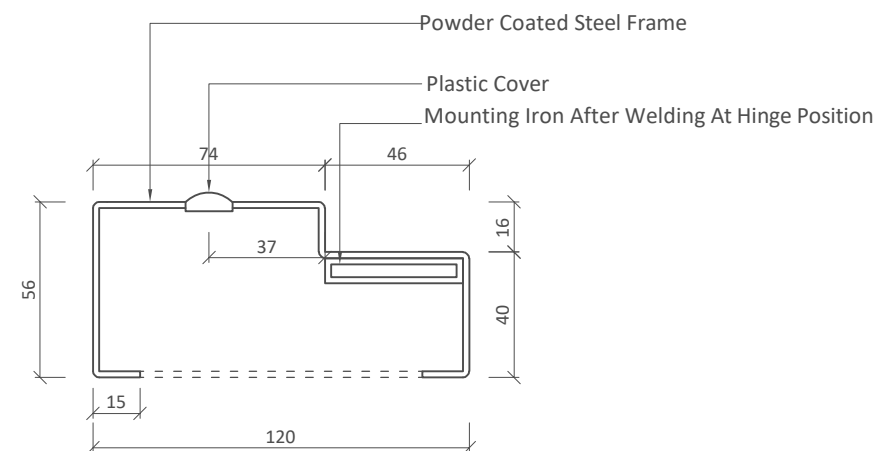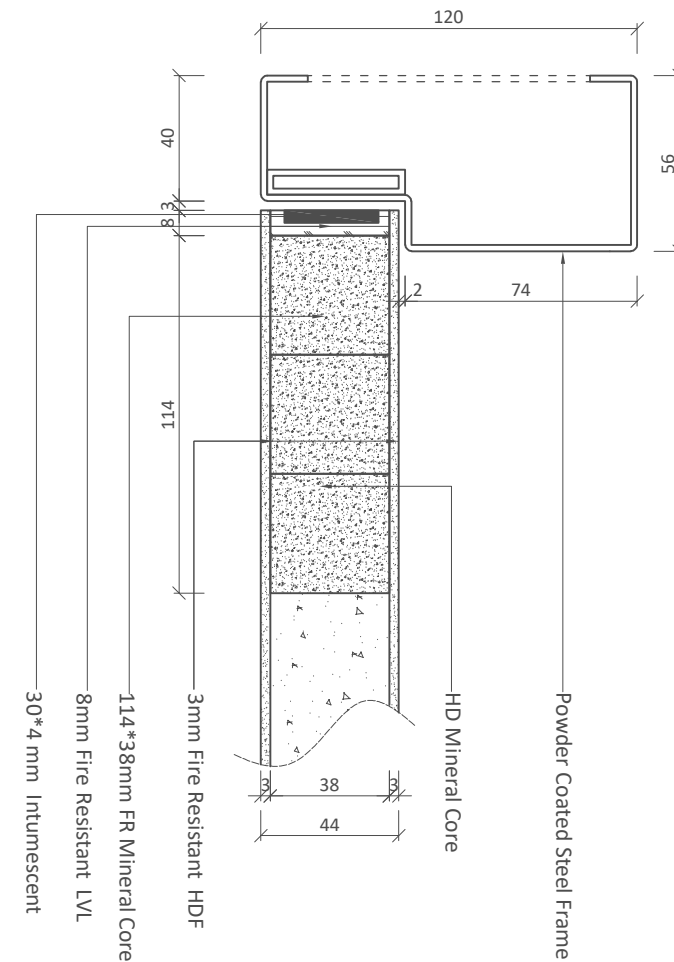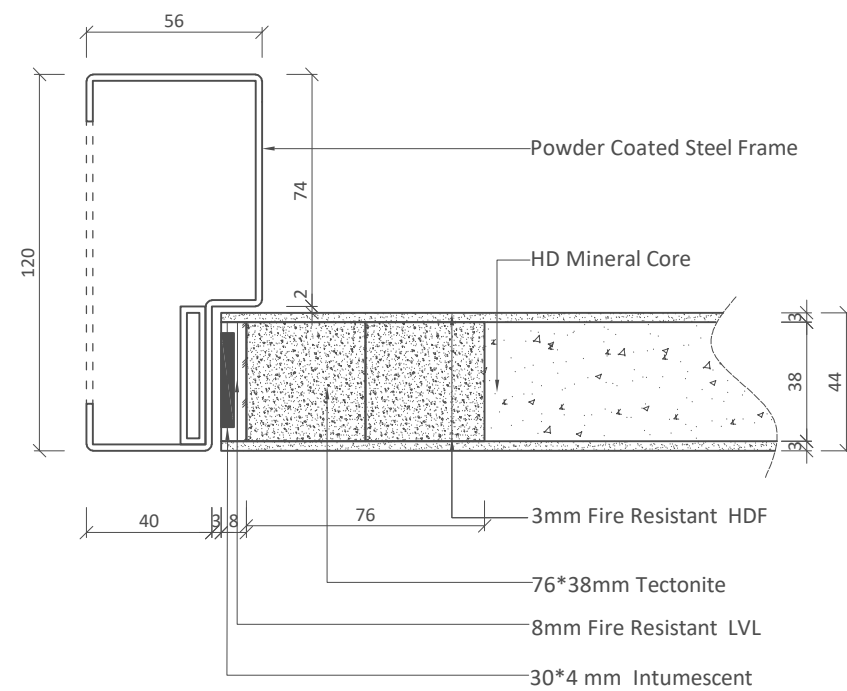

SECTION STAMP:

NOTES:

1. ALL DIMENSIONS & LEVELS ARE IN MM
2. ALL DIMENSIONS ARE TO BE VERIFIED AT SITE(BY ERECTION CREW) AND ANY DISCREPANCY SHALL BE REPORTED TO TECHNICAL DEPT .BEFORE CASTING DATE.

LEGEND:

CLIENT/CONSULTANT STAMP:

NORTH ARROW:



REV	DESCRIPTION	DATE	DRAWN	CHKD

CLIENT:

MAIN CONTRACT:

ARCHITECT:

PROJECT:

CONTRACTOR:


DANSN
INTERIOR FIT-OUT SPECIALIST

CHECKED BY:			REVIEWED BY:	
STRUCT. ENG.	ARCHITECT	M.E.P	DESIGN M.	PROJ. CORD


DRAWING TITLE:
D-08 UL 90MINS(Powder Coated Steel F

DRAWING NUMBER: 02/02				REV
DATE 2020/03/12	SCALE A4-1:20	DRAWN Messi.liu	CHKD	APPRVD -


D-09 UL90
(Solid Beech Wood Frame)

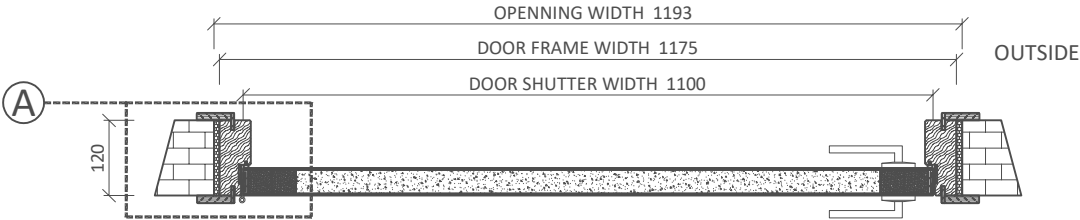

PLAN

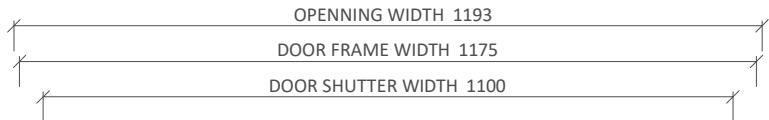


INSIDE

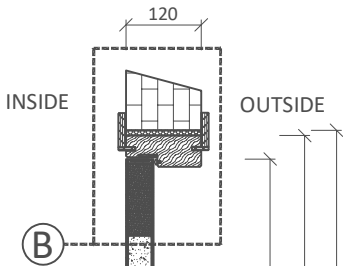



INSIDE

OUTSIDE

B

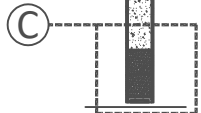

SIDE ELEVATION

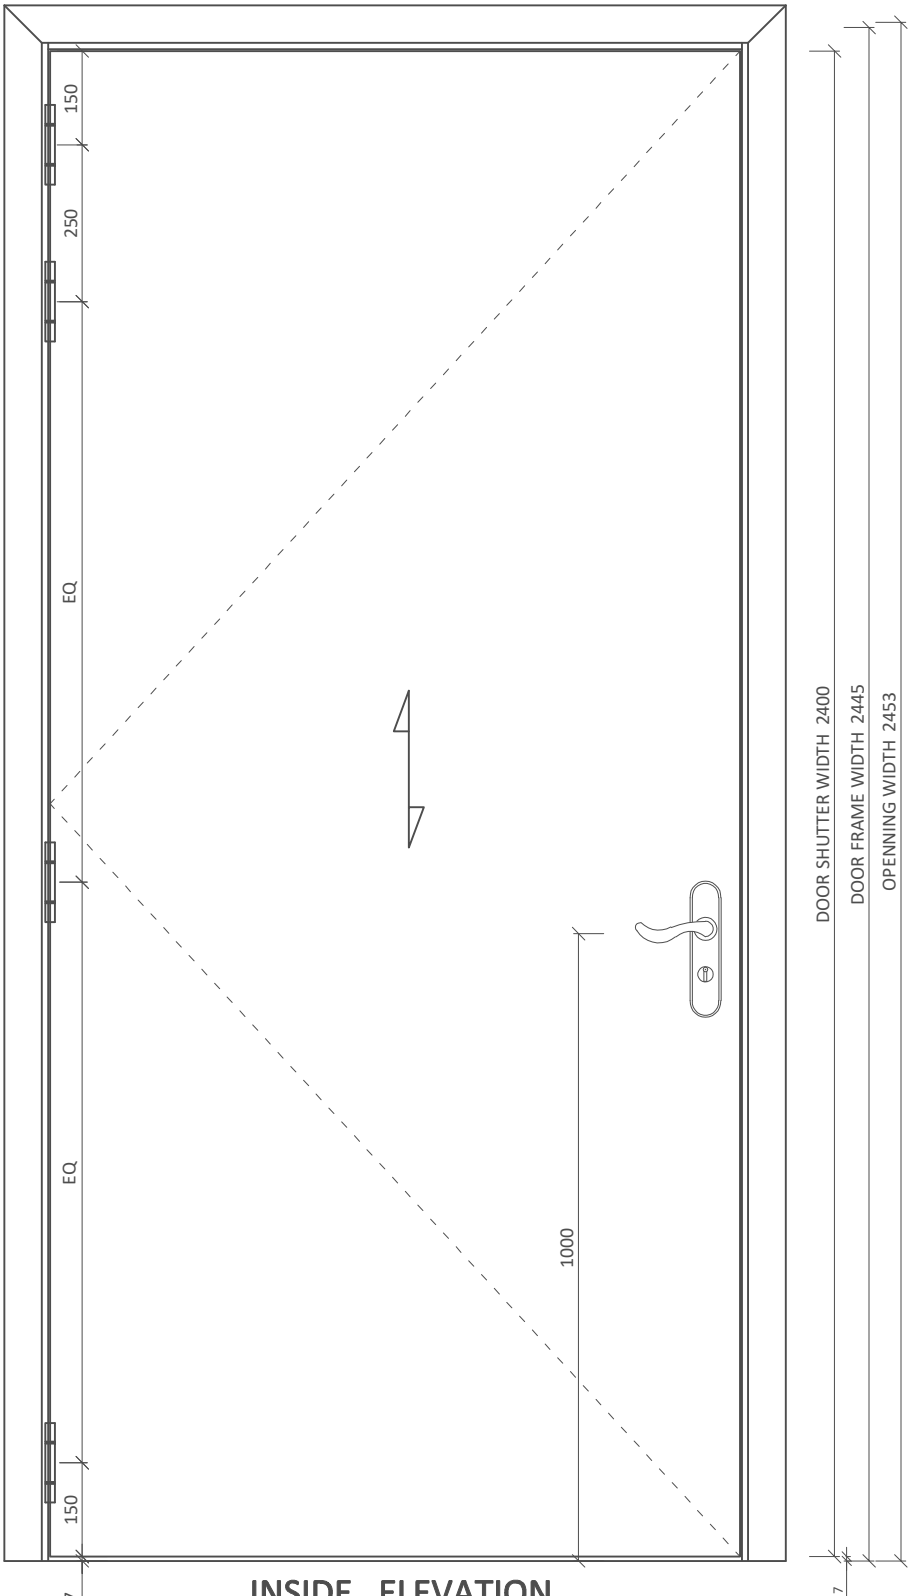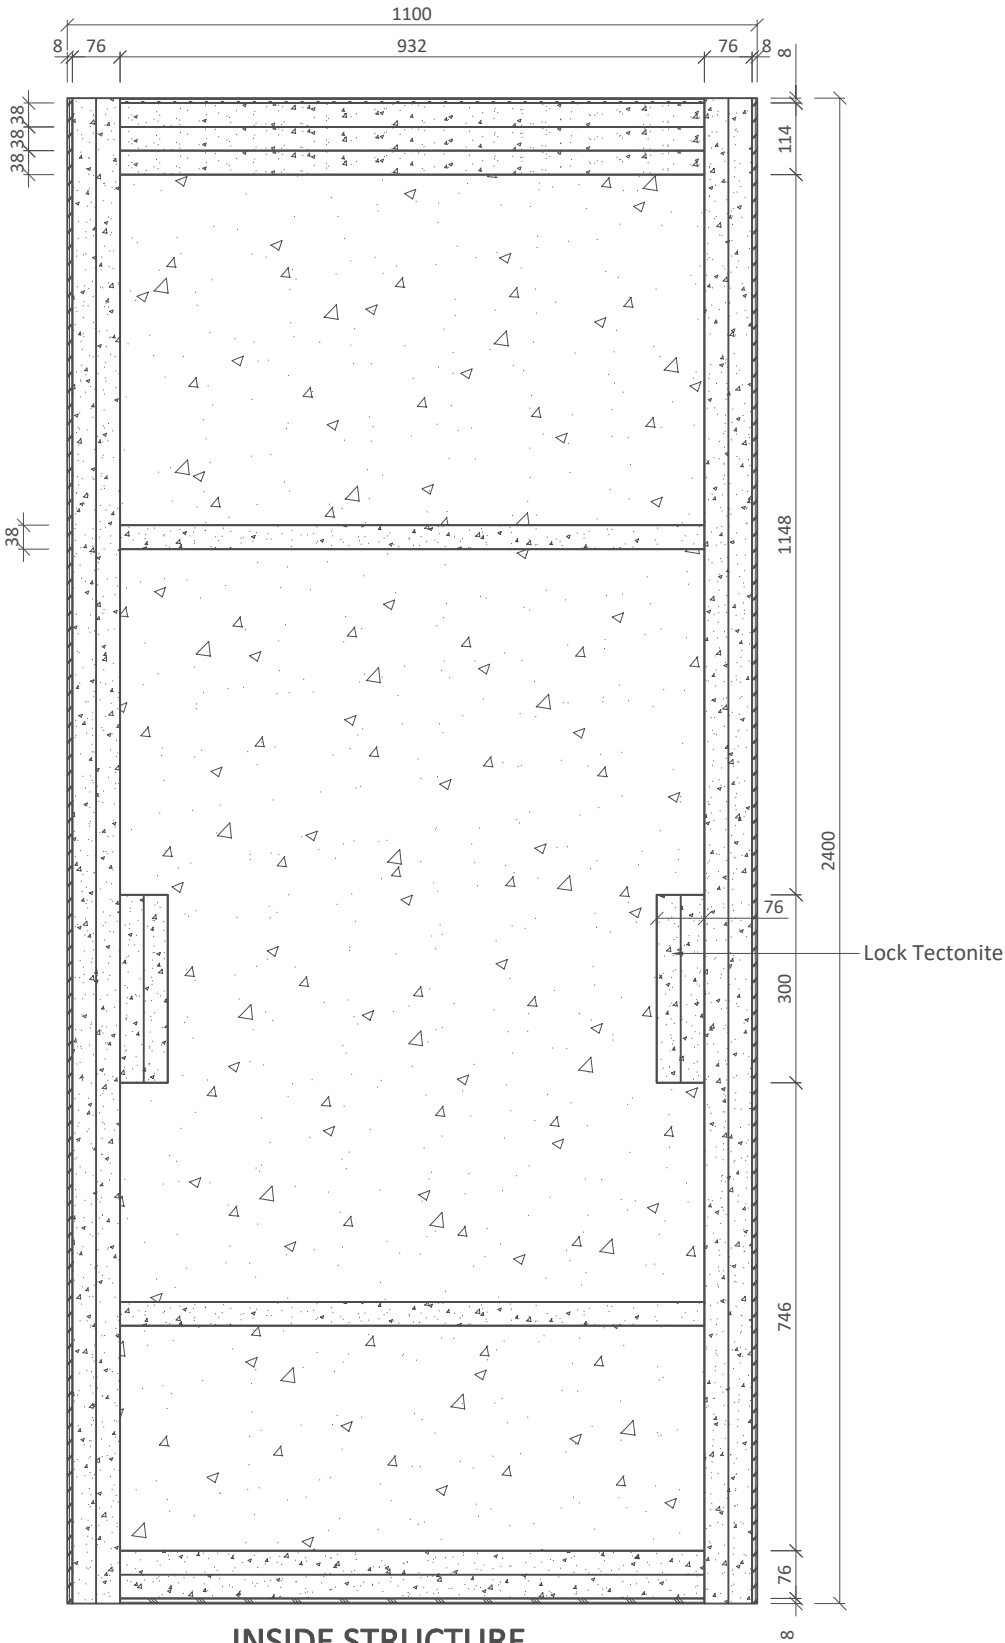

SECTION STAMP:

NOTES:

1. ALL DIMENSIONS & LEVELS ARE IN MM
2. ALL DIMENSIONS ARE TO BE VERIFIED AT SITE(BY ERECTION CREW) AND ANY DISCREPANCY SHALL BE REPORTED TO TECHNICAL DEPT .BEFORE CASTING DATE.

LEGEND:

CLIENT/CONSULTANT STAMP:

NORTH ARROW:



REV	DESCRIPTION	DATE	DRAWN	CHKD

CLIENT:

MAIN CONTRACT:

ARCHITECT:

PROJECT:


CONTRACTOR:

DANSN
INTERIOR FIT-OUT SPECIALIST


CHECKED BY:			REVIEWED BY:		
STRUCT.ENG.	ARCHITECT	M.E.P	DESIGN M.	PROJ. CORD	

DRAWING TITLE:
D-09 UL 90MINS (Beech)


DRAWING NUMBER: 01/02				REV
DATE	SCALE	DRAWN	CHKD	APPRVD
2020/03/12	A4-1:20	Messi.liu		

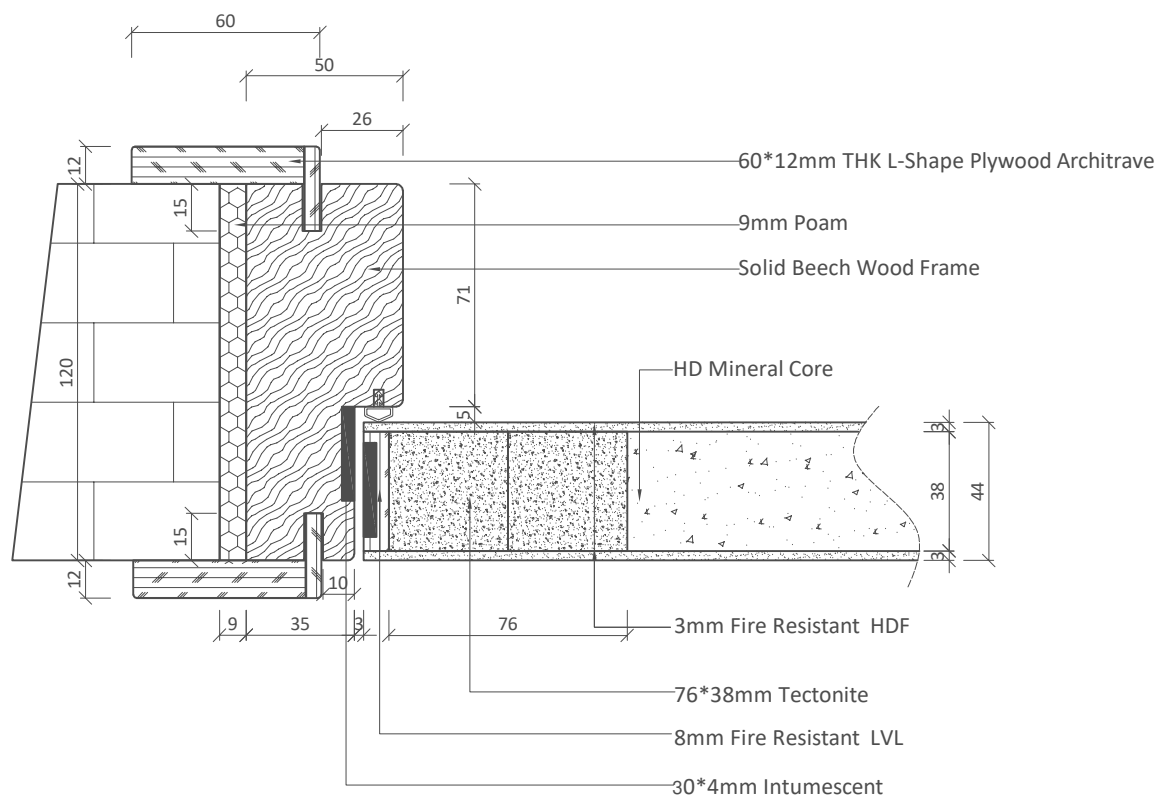

DETAIL A

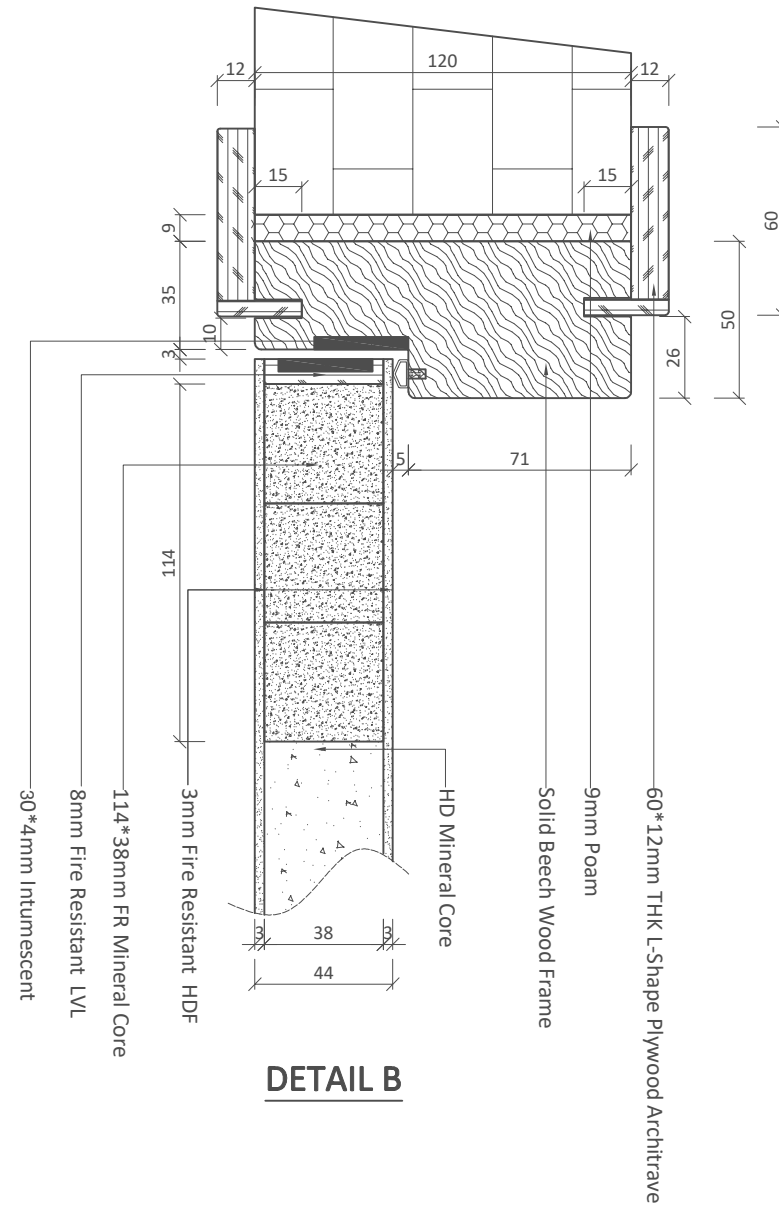

DETAIL B

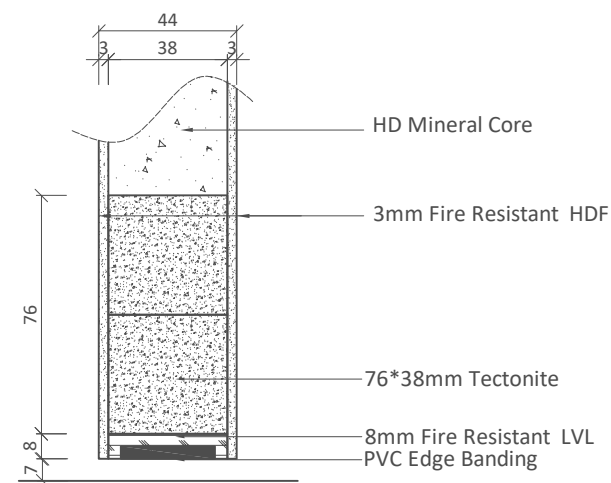

DETAIL C

SECTION STAMP:

NOTES:

1. ALL DIMENSIONS & LEVELS ARE IN MM
2. ALL DIMENSIONS ARE TO BE VERIFIED AT SITE(BY ERECTION CREW) AND ANY DISCREPANCY SHALL BE REPORTED TO TECHNICAL DEPT .BEFORE CASTING DATE.

LEGEND:

CLIENT/CONSULTANT STAMP:

NORTH ARROW:



REV	DESCRIPTION	DATE	DRAWN	CHKD

CLIENT:

MAIN CONTRACT:

ARCHITECT:

PROJECT:

CONTRACTOR:

DANSN
INTERIOR FIT-OUT SPECIALIST

CHECKED BY: REVIEWED BY:

STRUCT.ENG. ARCHITECT M.E.P DESIGN M. PROJ. CORD

DRAWING TITLE:

D-09 UL 90MINS (Beech)

DRAWING NUMBER: 02/02 REV

DATE	SCALE	DRAWN	CHKD	APPRVD
2020/03/12	A4-1:20	Messi.liu		